



Nord

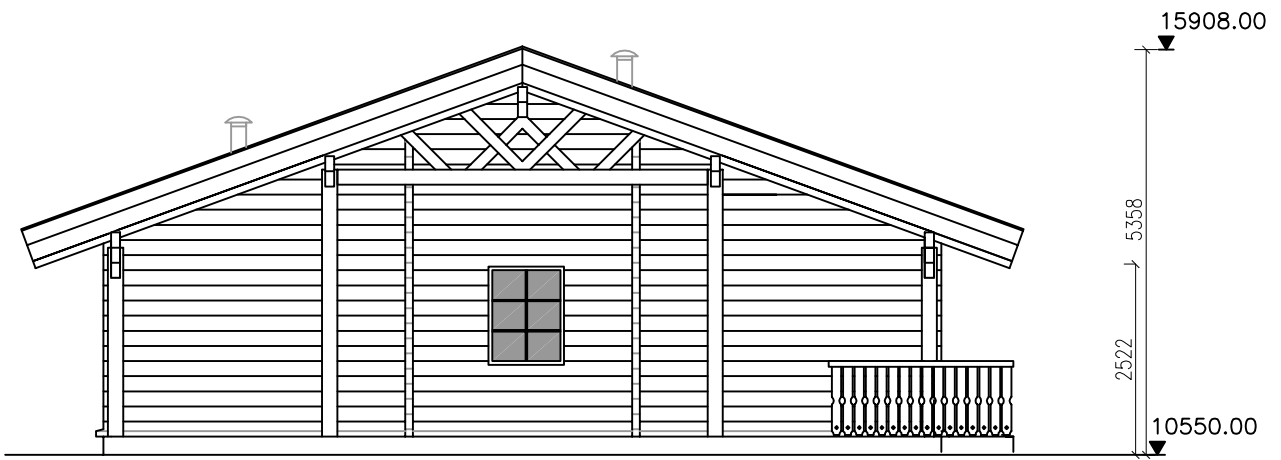


Syd




Project: Hedensted	Project No.: Log house 1			
Mortensen	Drawing No.: (99)2.3			
Scale: 1:100	Drawn by: RAJ	Checked by: RAJ	Date: 05/02/10	Revised: A
Email: adrangslund@gmail.com rachid.jatboar@gmail.com			Tel: +4561708284 +4560879109	

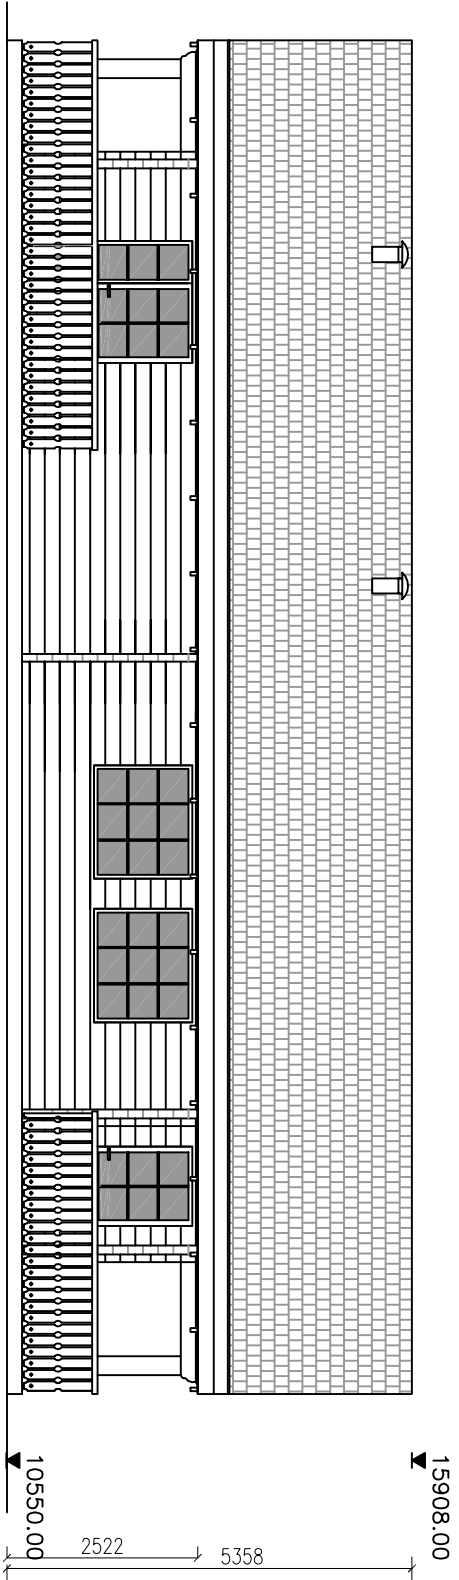


Project: Hedensøed		Project No.: Logi House 1	
Tudorsten		Drawing No.:	
Facade Vest			
Scale:	1:100	Drawing:	RAU
Client:	RAU	Date:	05-02-10
Email:	adrianstano@gmail.com	Project:	A
	caroline.lahmer@gmail.com	Tel.:	+4557 708284
			+4580879708

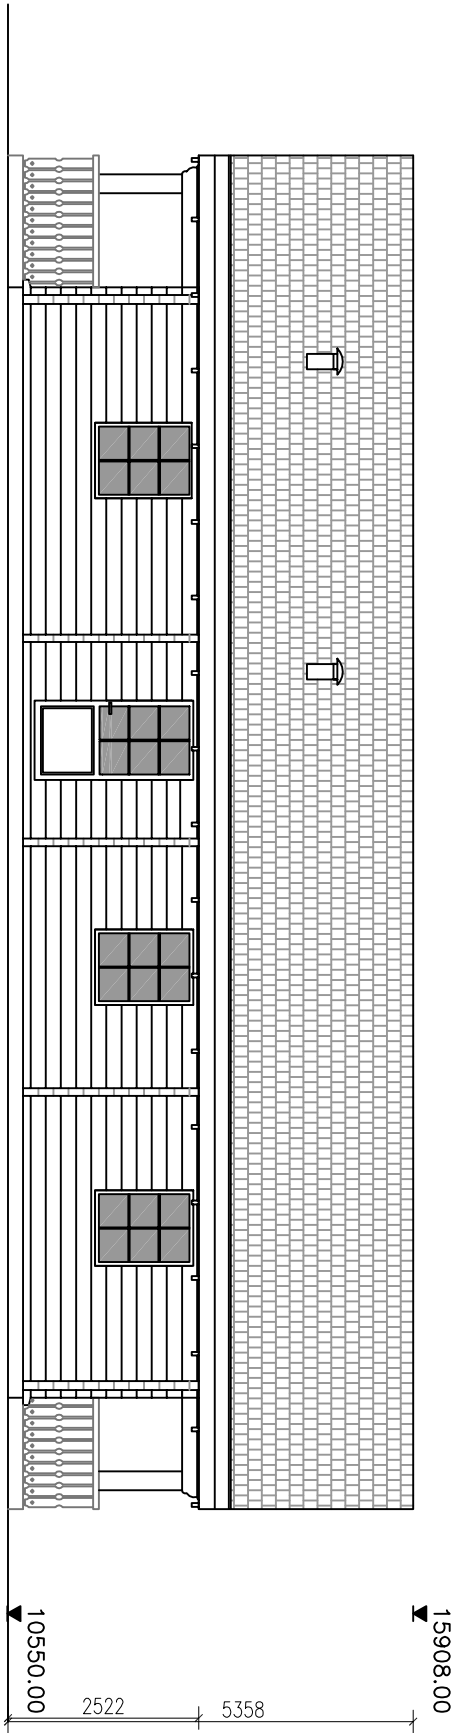

Projekt: Hedensted		Projekt Nr.: Log house 1	
Tilvæsen		Dokument Nr.:	
Facade Øst			
Skala:	1:100	Dokument:	RAJ
		Dokument Nr.:	RAJ
		Dato:	05/02/10
E-mail: architekt@rajd.com		Til: +4557705284	
rached@rajd.com		+4558979109	

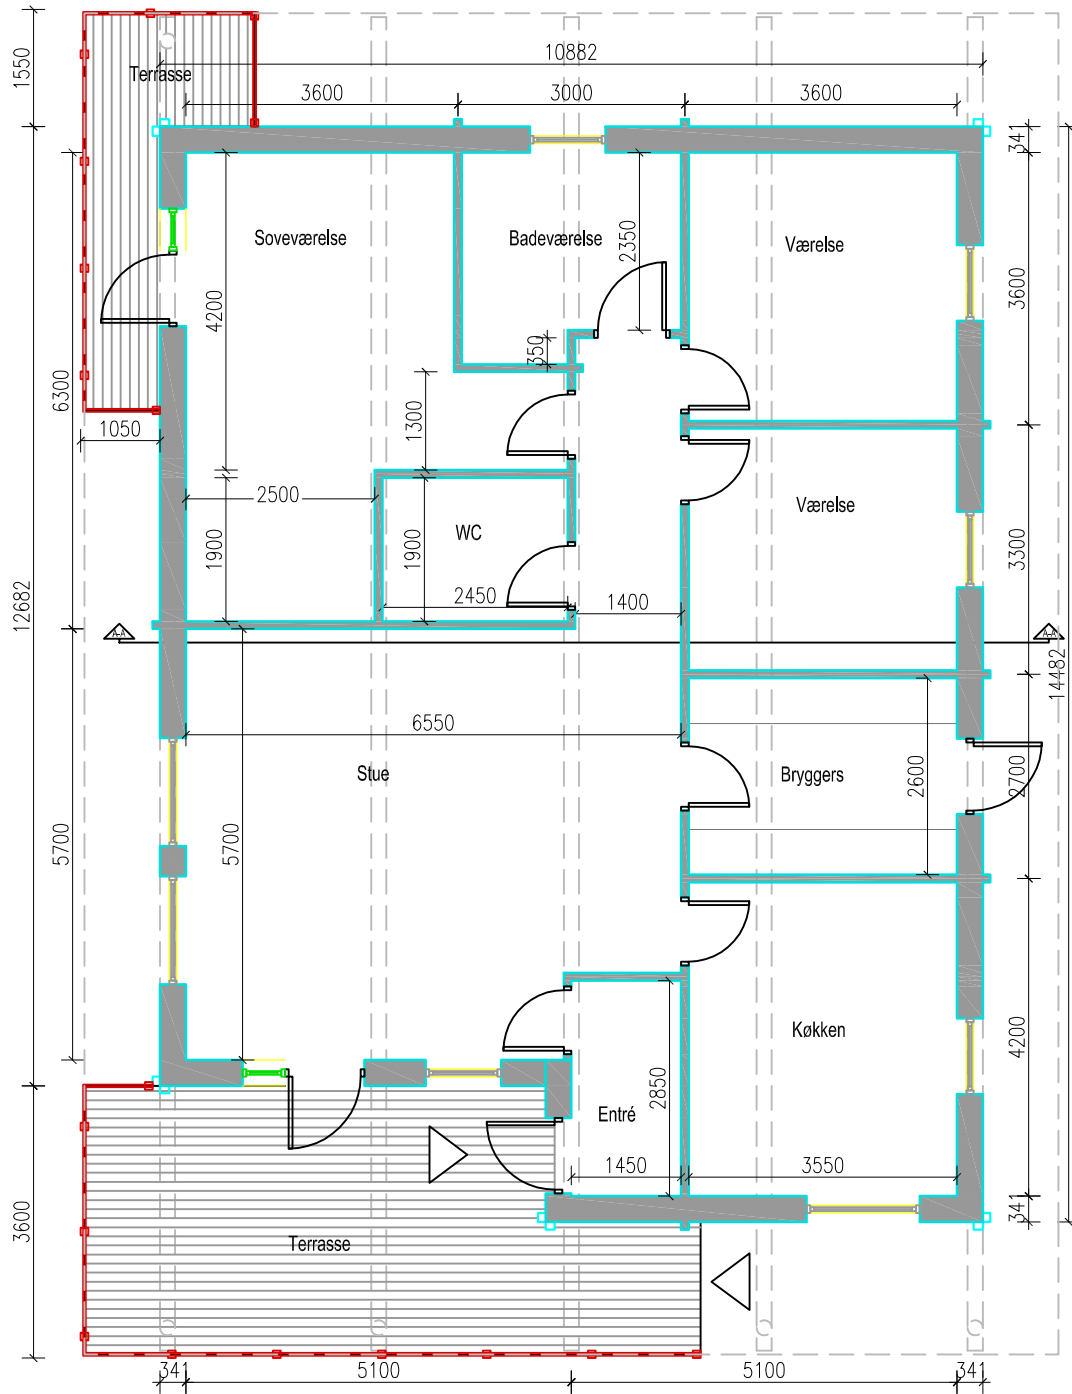

Project: Hedensted		Project No.: Log house 1		
Mortensen		Drawing No.: (99)2.1		
Plan				
Scale: 1:100	Drawn by: RAJ	Checked by: RAJ	Date: 05/02/10	Rev./ed.: A
Email: adrangslund@gmail.com rachid.jabbar@gmail.com			Tel: +4551708284 +4560879109	

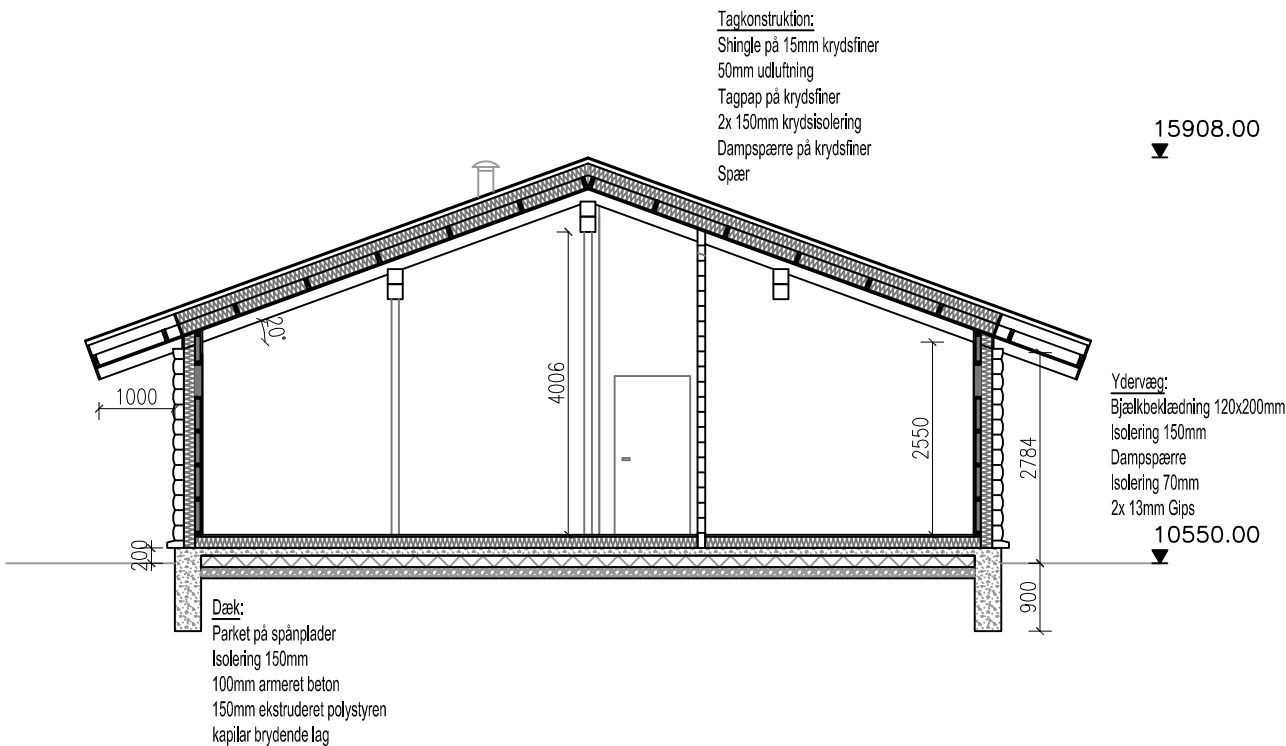

Project: Hedensted		Project No.: Log house 1		
Mortensen		Drawing No.:		
Snit A-A		(99)2.6		
Scale: 1:100	Drawn by: RAJ	Checked by: RAJ	Date: 05/02/10	Revised: A
Email: adrangslund@gmail.com rachid.jabbar@gmail.com			Tel: +4551708284 +4560879109	